




ALTERNATE SITE PLANS

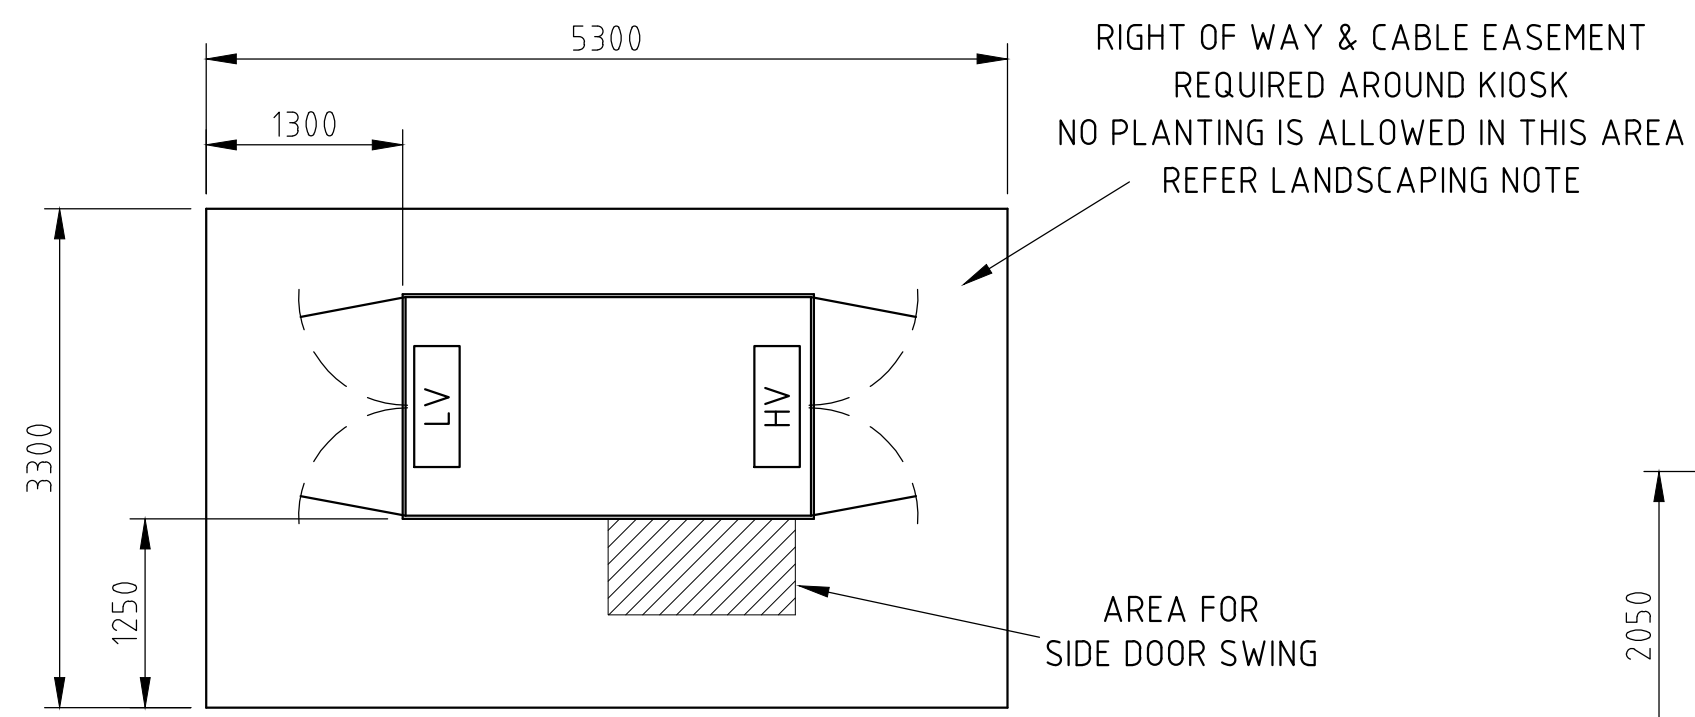


SITE PLAN A
Scale 1:50

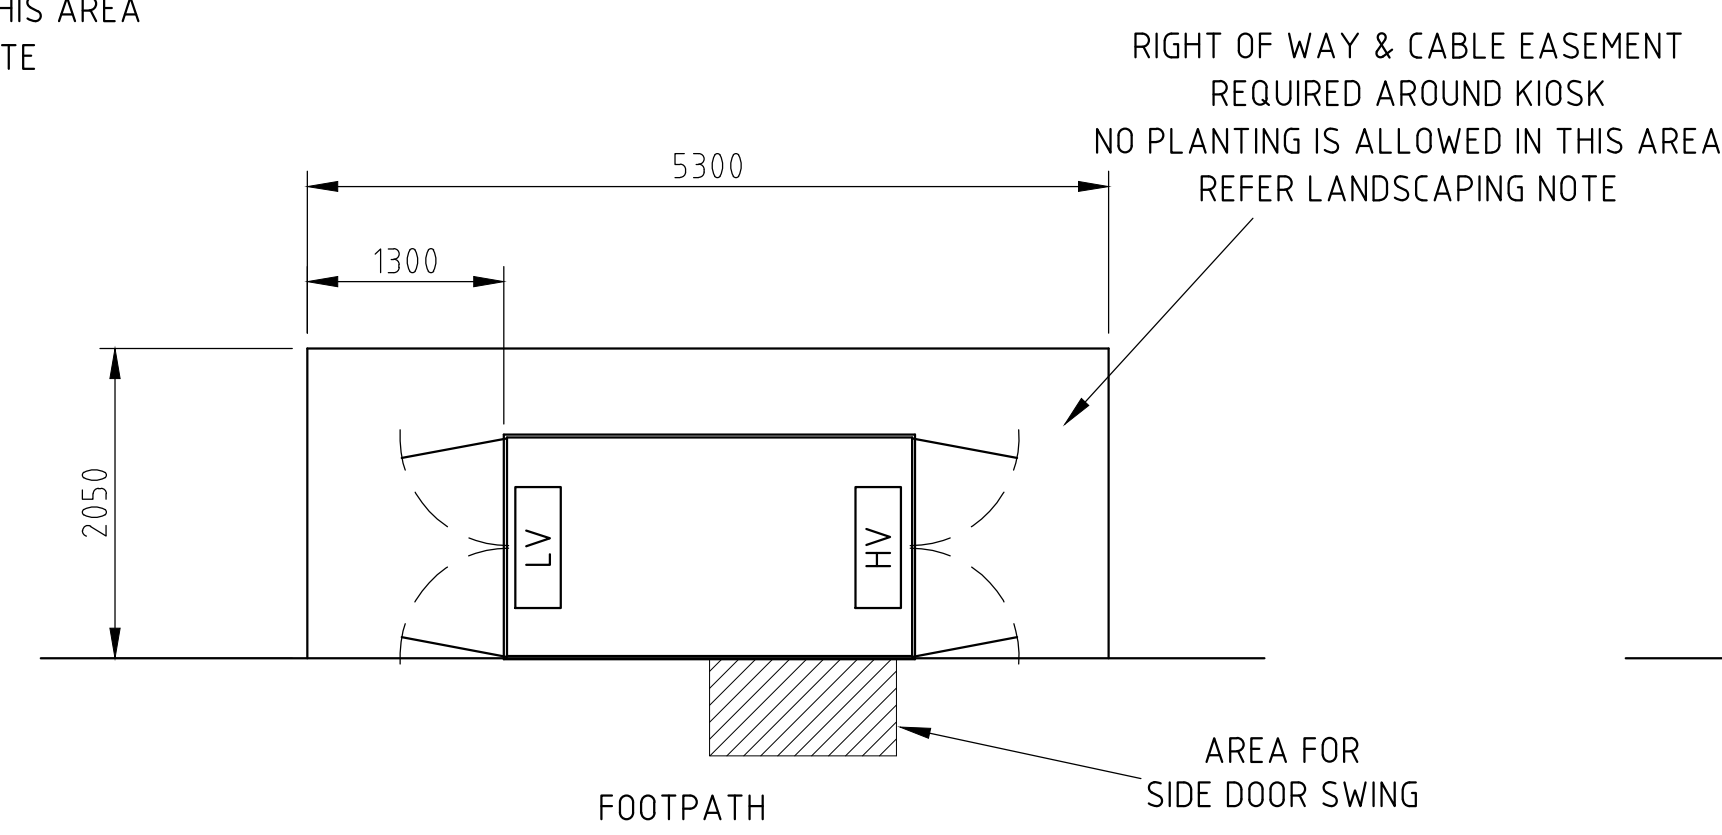


SITE PLAN B
USED IN URD AREAS ONLY
Scale 1:50

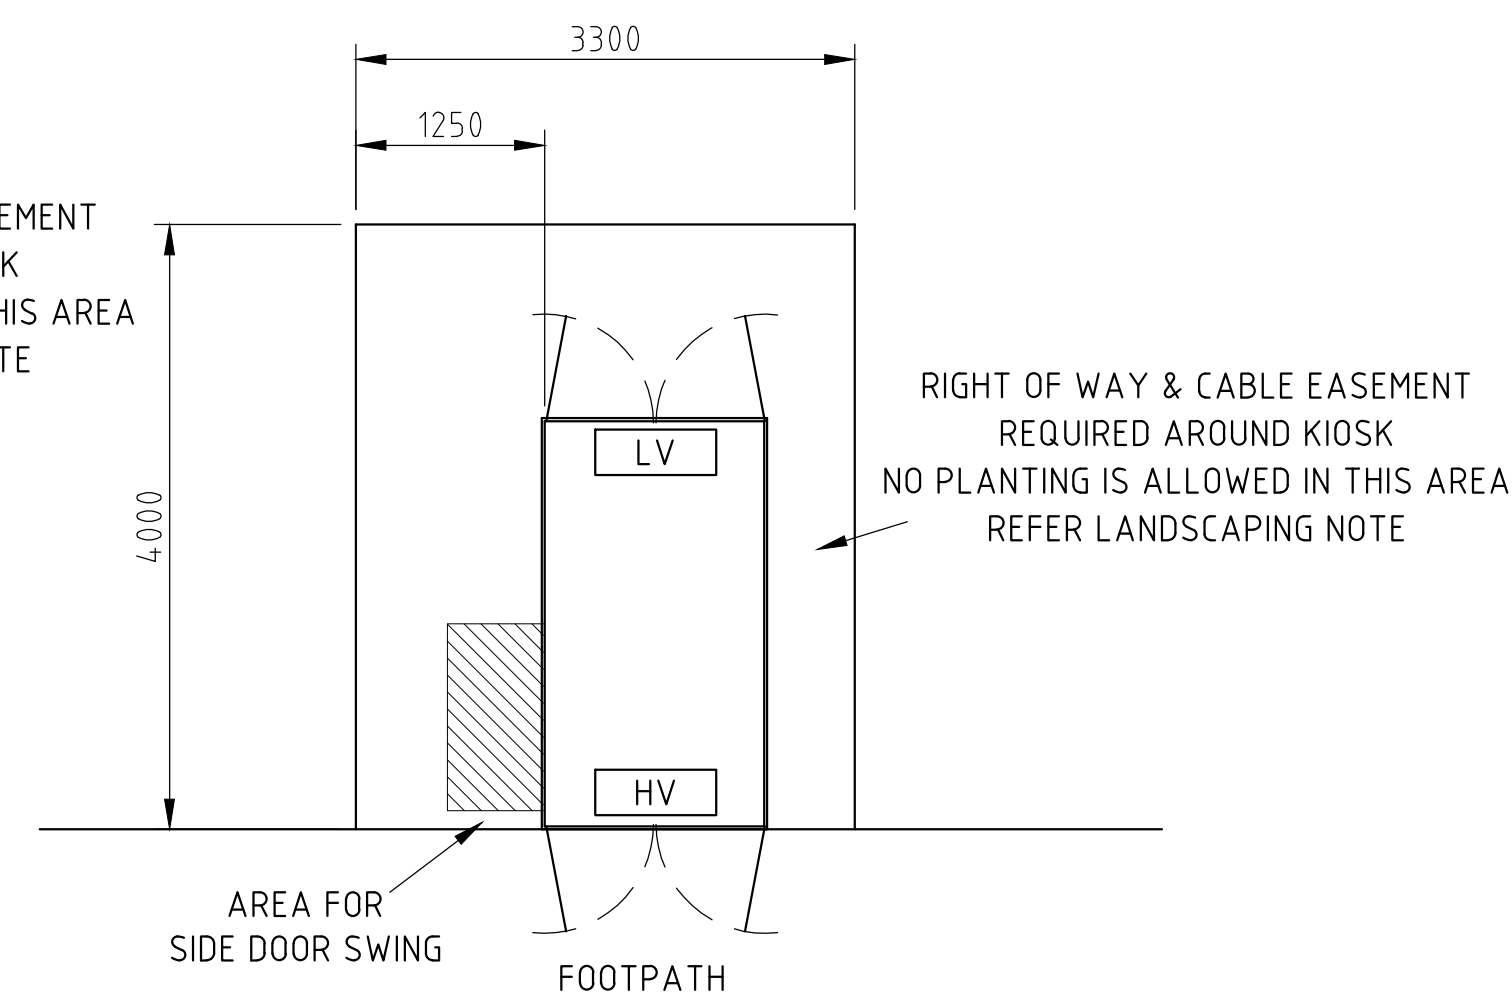


SITE PLAN C
USED IN URD AREAS ONLY
Scale 1:50

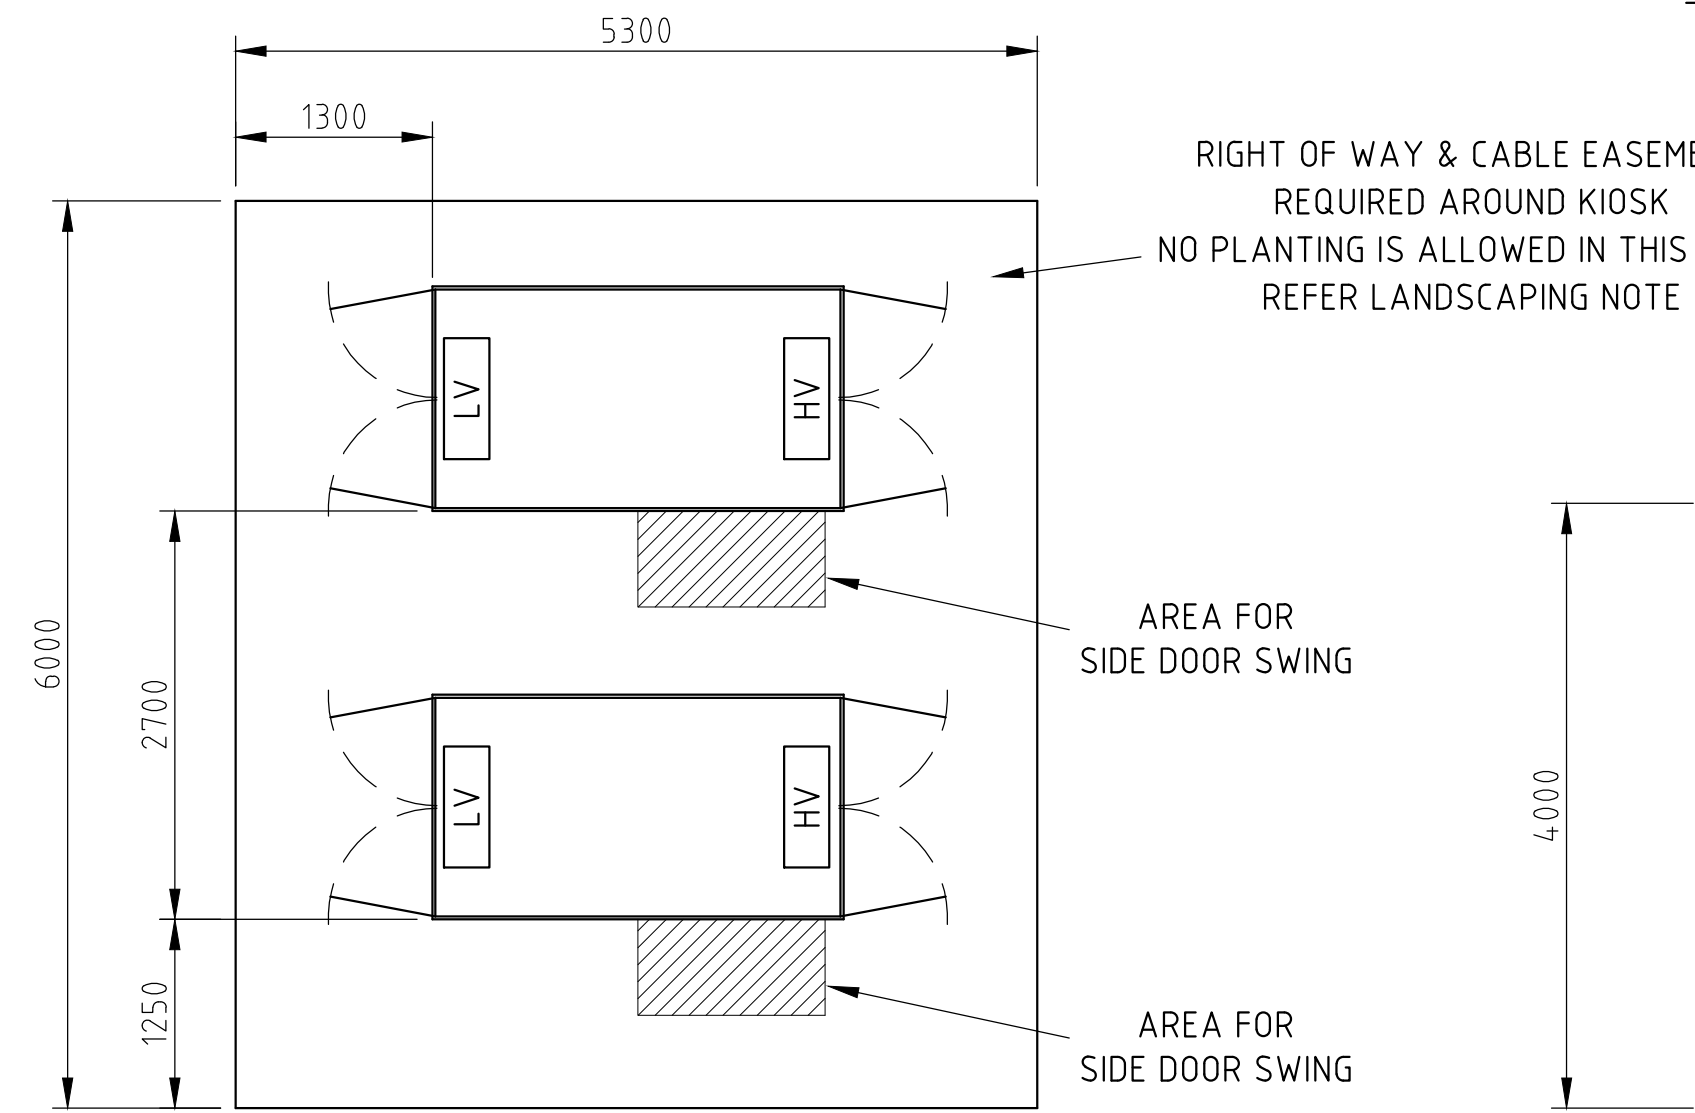

SITE PLAN D
Scale 1:50

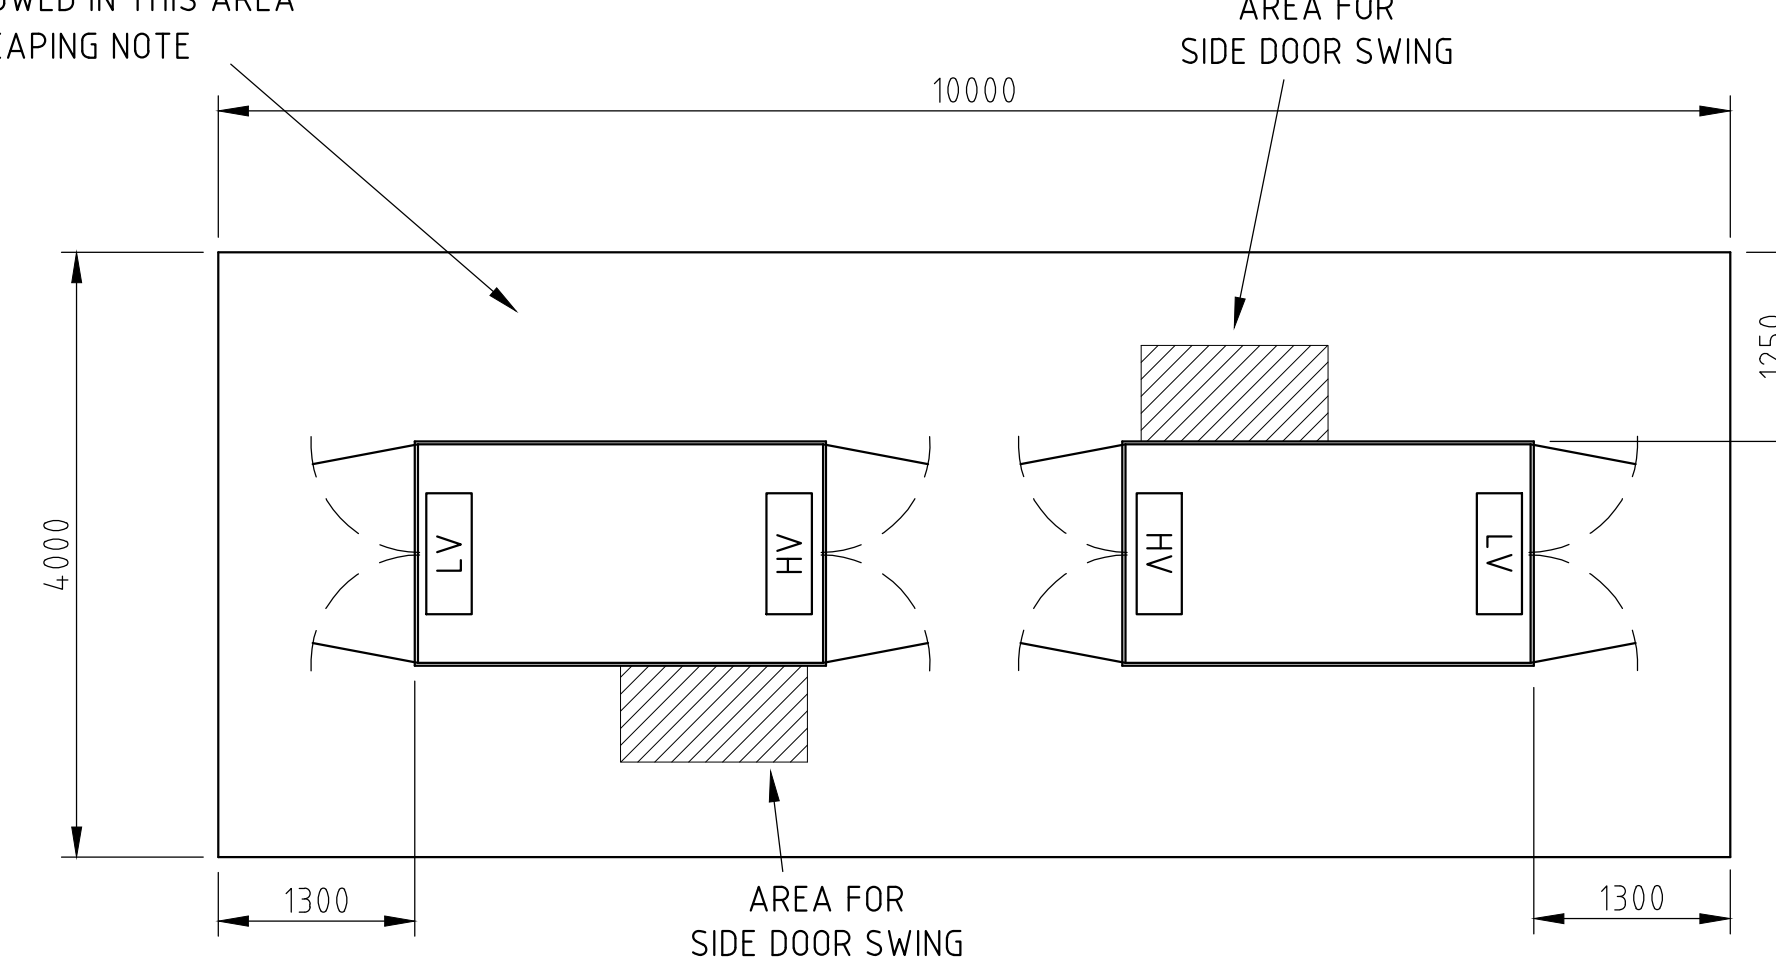


SITE PLAN E
Scale 1:50

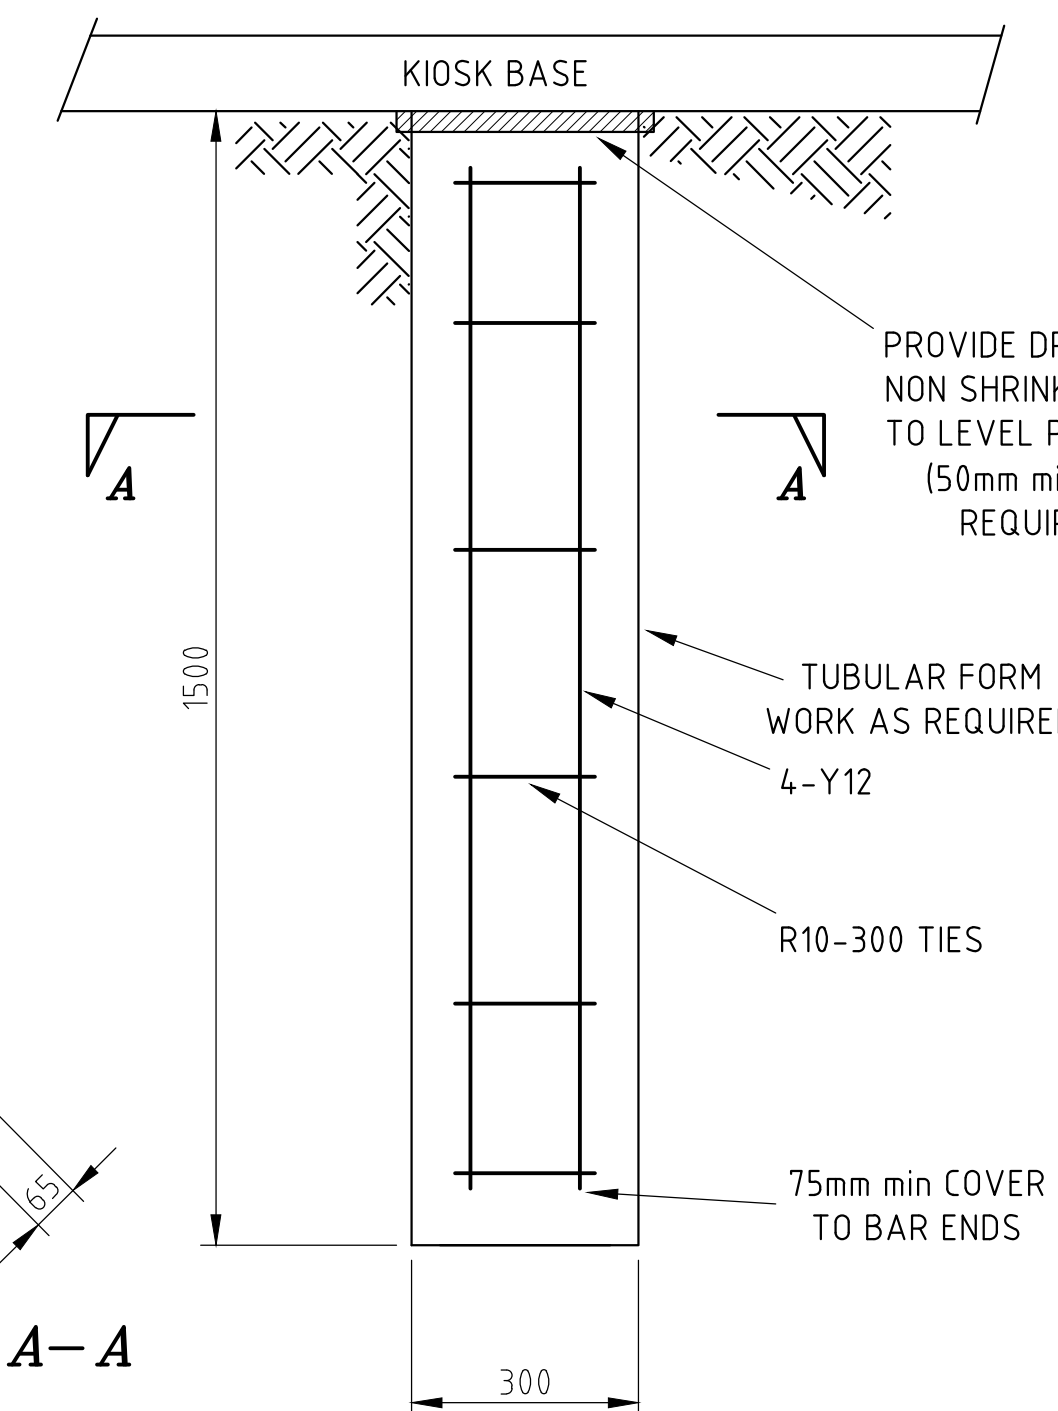


TYPICAL REINFORCED PIER
Scale 1:10

THE PIER SHOWN ABOVE IS TYPICAL ONLY AND MAY NOT BE SUITABLE FOR THE KIOSK INSTALLATION BEING PROPOSED. REFER TO PIERS NOTE FOR FURTHER INFORMATION

SECTION A-A

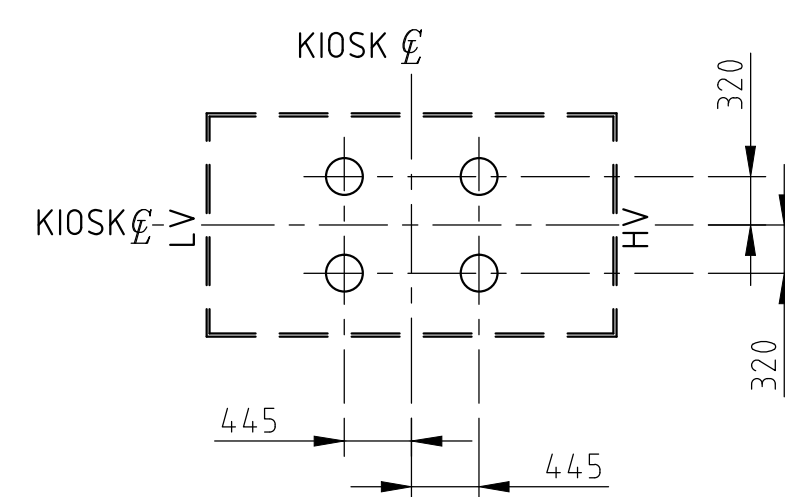

PIER LAYOUT
Scale 1:50

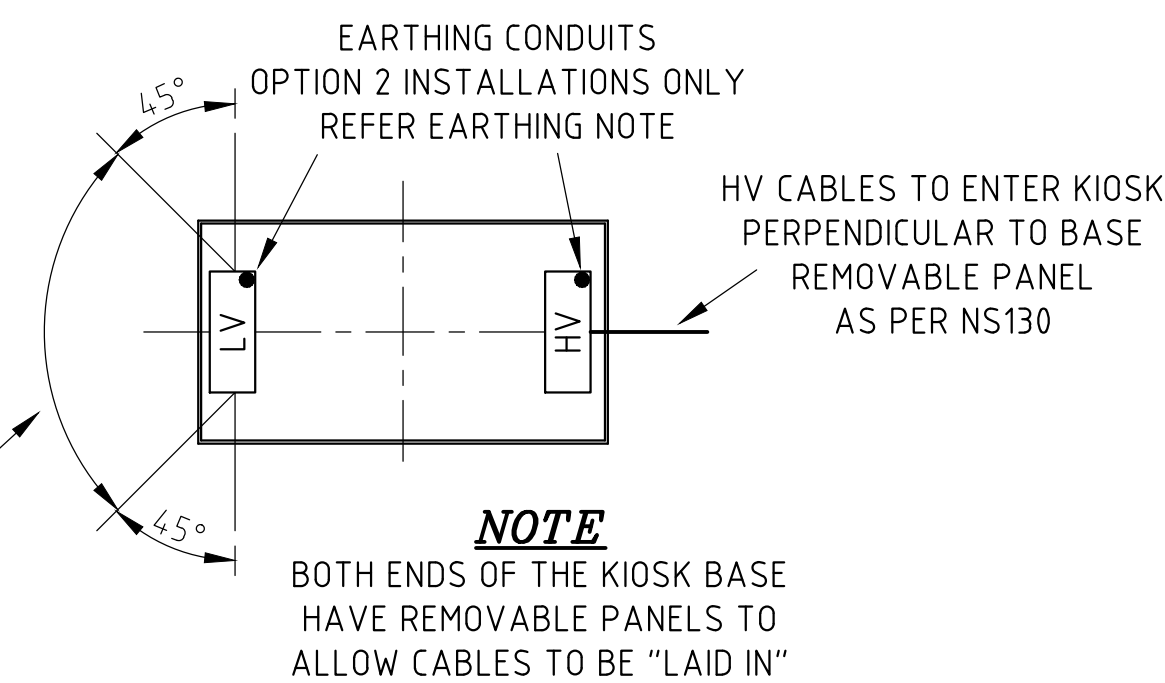


CABLE ENTRY TO KIOSK BASE
Scale 1:50



REFERENCES

AUSGRID'S NETWORK STANDARDS	NS 0141 NS 0117 NS 0130 NS 0116
SINGLE KIOSK SUBSTATIONS TYPICAL COMBINED EARTHING DETAILS	167433
DOUBLE KIOSK SUBSTATIONS TYPICAL COMBINED EARTHING DETAILS	167434
SINGLE KIOSK SUBSTATIONS TYPICAL SEGREGATED EARTHING DETAILS	173990


ALTERNATE INSTALLATION METHODS

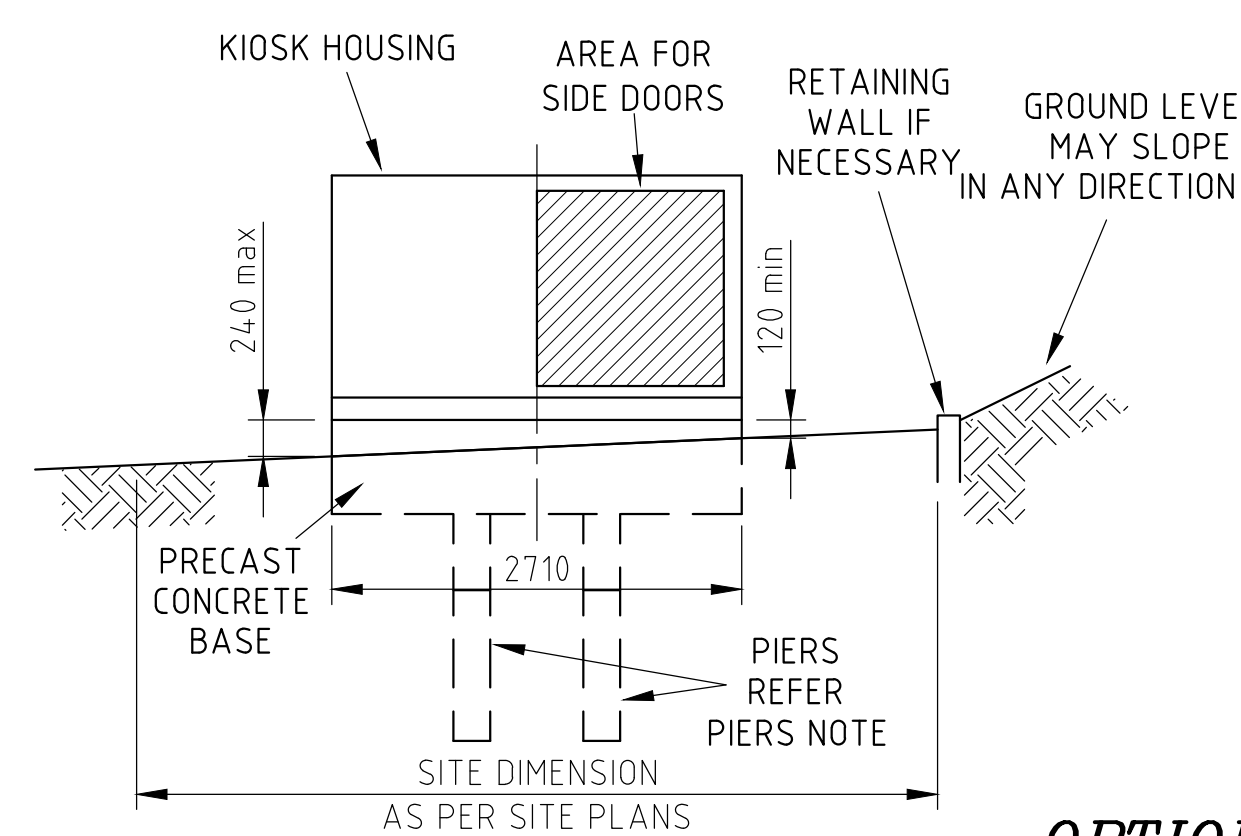


OPTION 1
INSTALLATION DIRECT ON GROUND
Scale 1:50

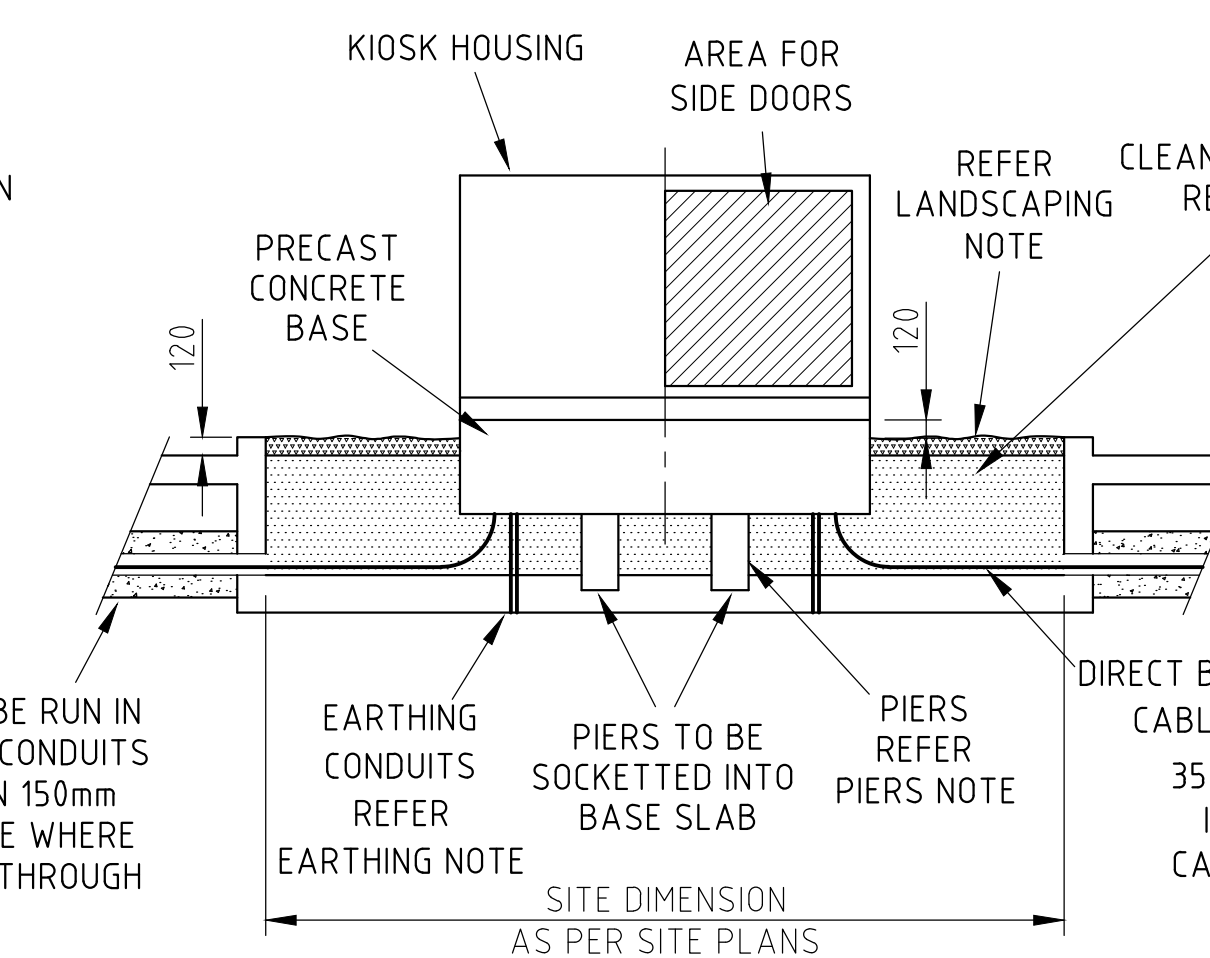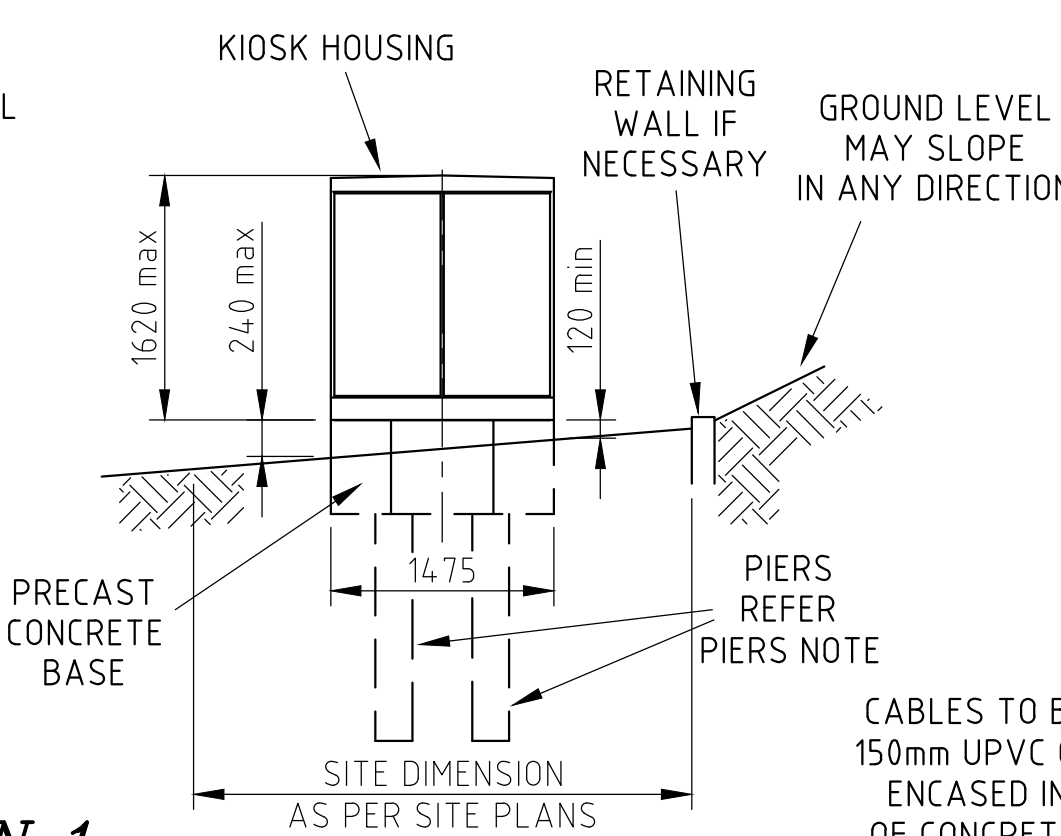


OPTION 2a

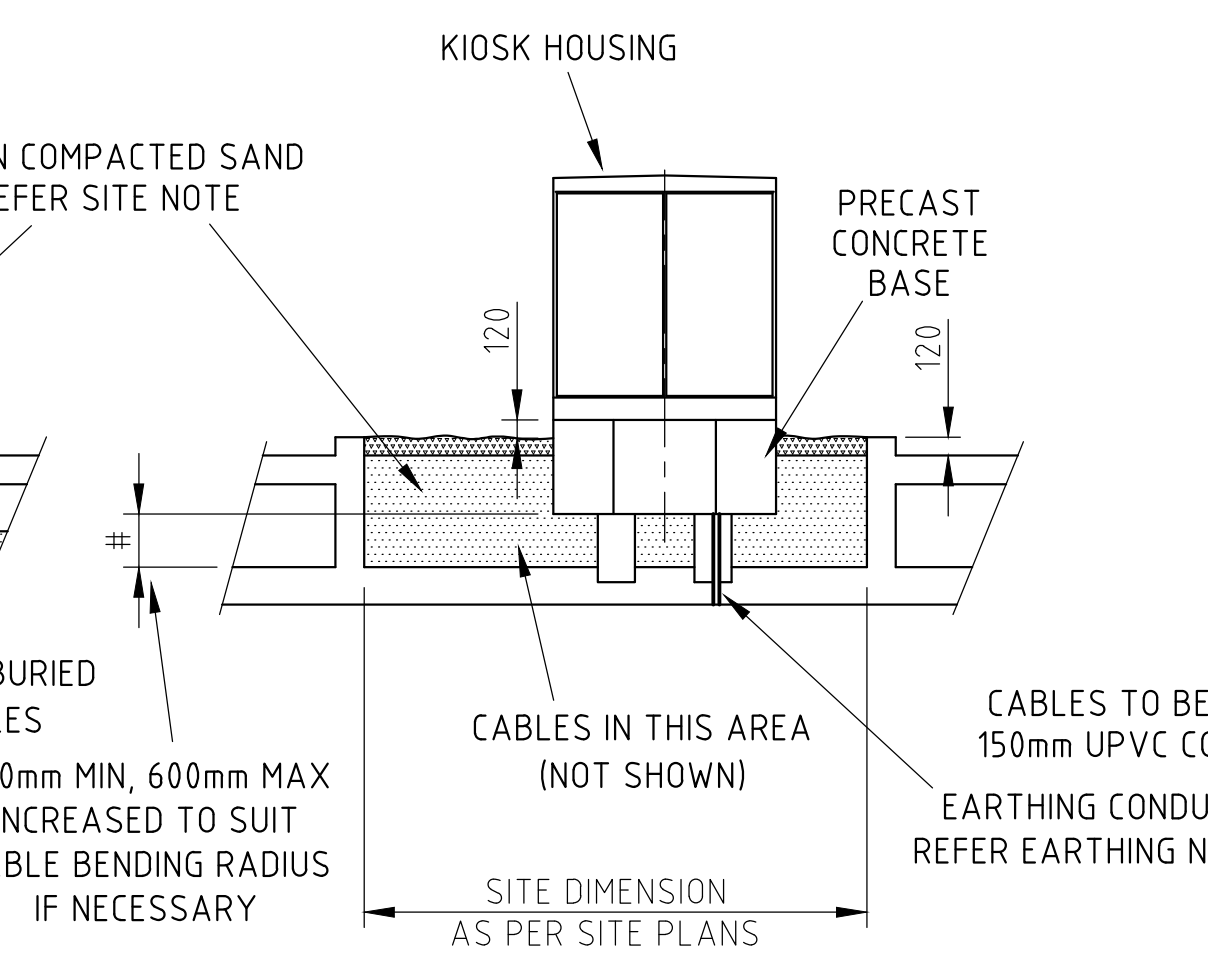


INSTALLATION OVER A SUPPORTING STRUCTURE

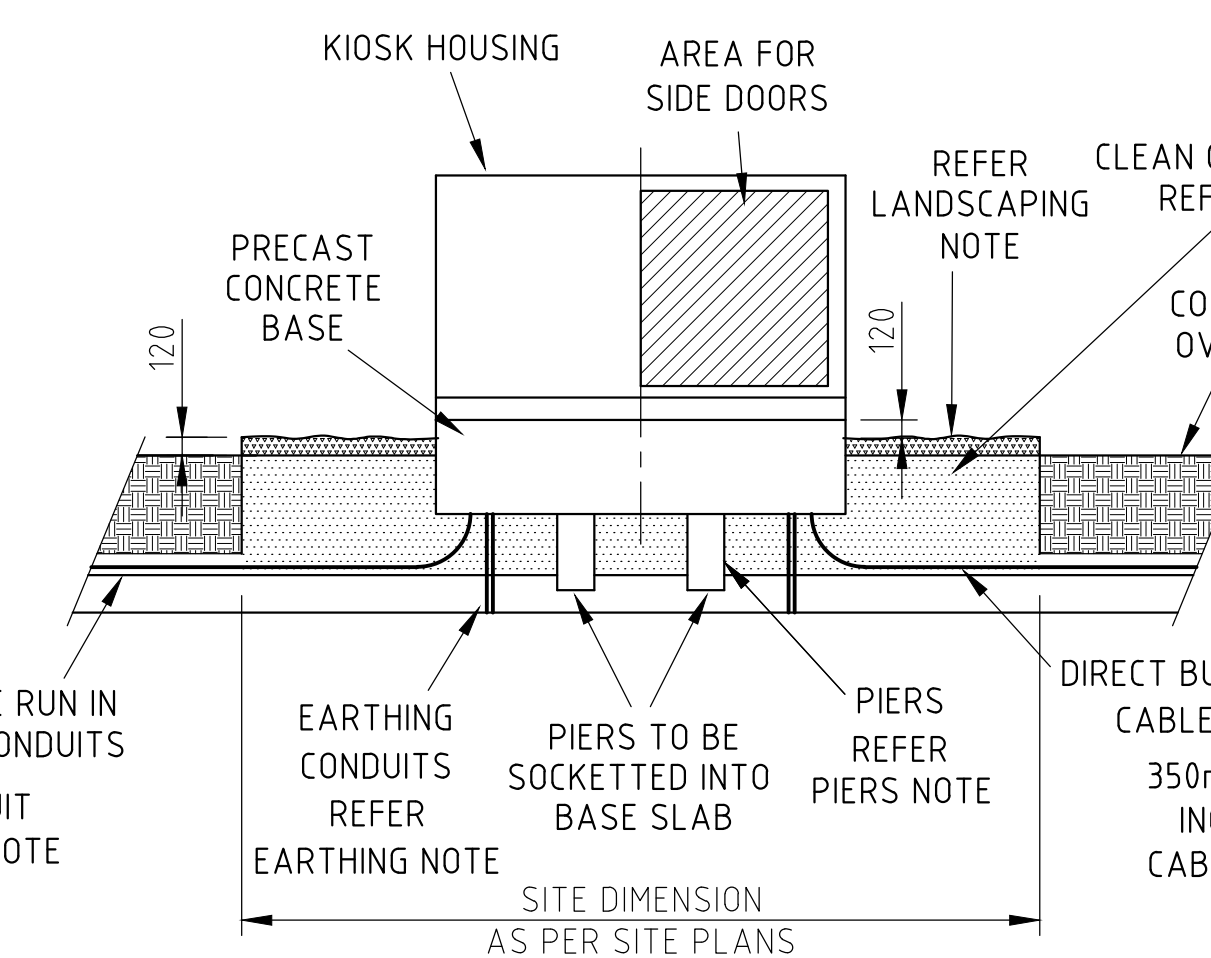

OPTION 2b

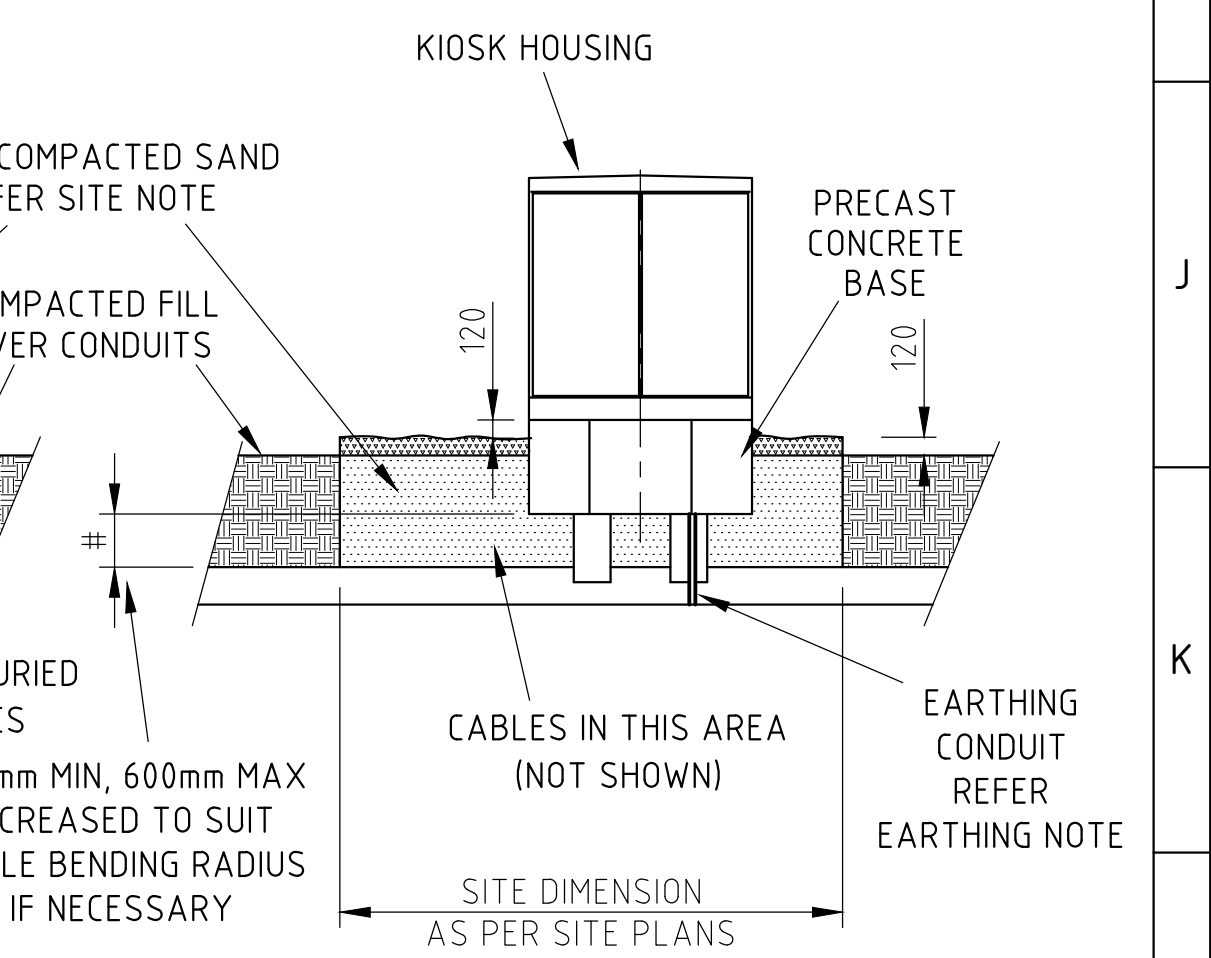

CONSTRUCTION

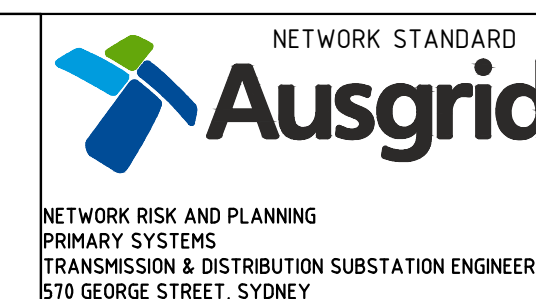

SCALE DESIGNED	AS SHOWN
DRAWN	
CHECKED	
APPROVED	
DATE	
PROJECT NUMBER	
PROJTRAK NUMBER	

TYPE "L" KIOSK LAYOUT OPTION PLAN	SIZE	DRAWING No	SHEET	ANO
	B1	151572	1	15

20110714

1. CAD DRAWING
2. NOT FINALLY REVISIONS
3. SITE PLANS
4. KIOSK HOUSING
5. KIOSK HOUSING
