


No.	DESCRIPTION	STOCK	QTY
1	IN-SPAN CABLE - 4x25mm ² AL XLPE ABC, 4 CORE	H109280	A/R
2	CLAMP - STRAIN CLAMP 4 CORE 25mm ²		1
3	ENDCAP - PUSH ON 25mm ²	H109447	4
4	EYENUT - M20 GALVANISED	H38853	1
5	NUT - M20 GALVANISED	H39485	1
6	WASHER - SQUARE 50x50x6mm Ø22 HOLE GALVANISED	H39265	1
7	BOLT - M20, GALVANISED, LENGTH TO SUIT POLE		1
8	CABLE TIE		1

NOTE :
THIS DRAWING IS TO BE READ
IN CONJUNCTION WITH DRG : 192104

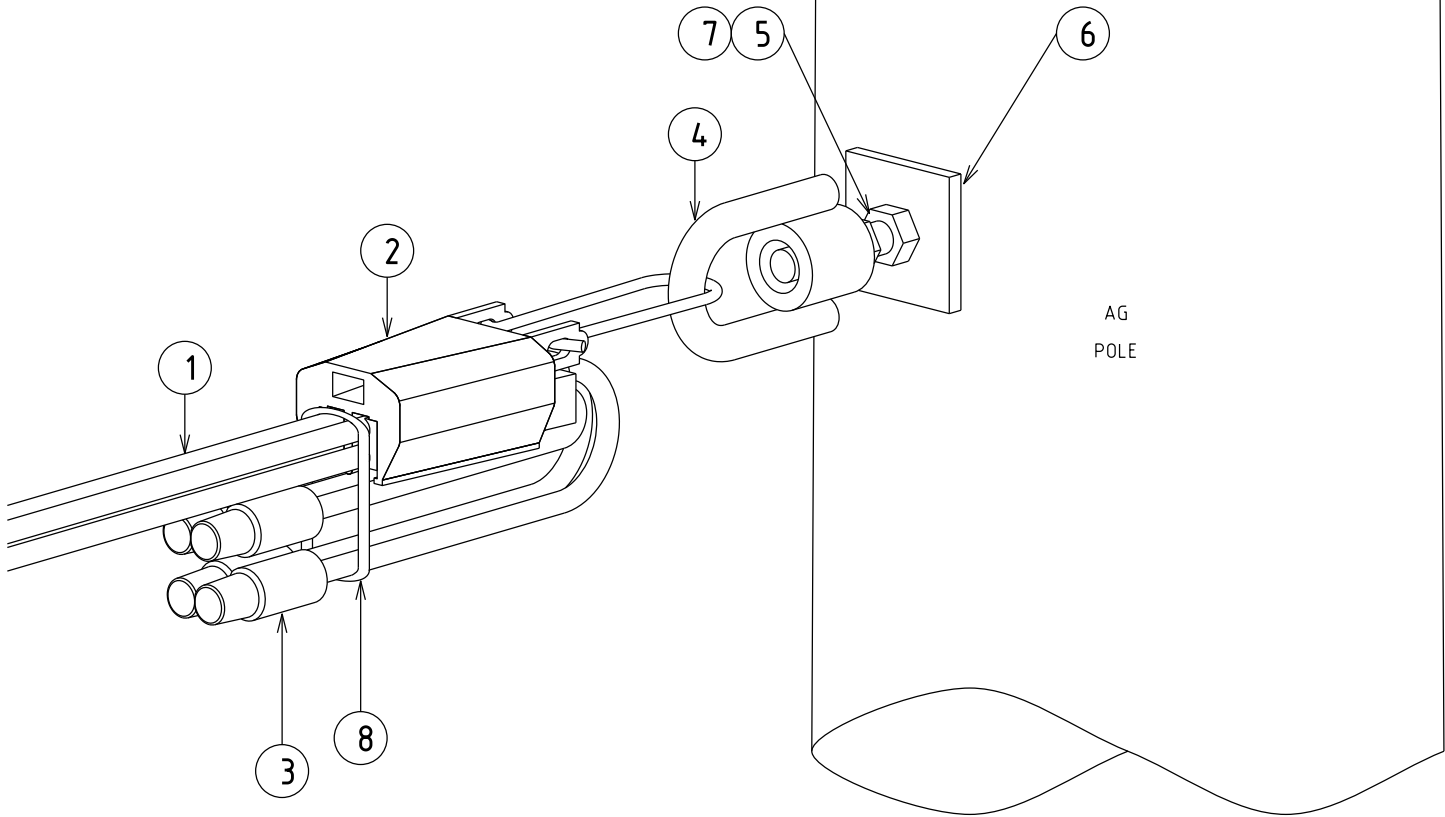

CAD DRAWING DO NOT MANUALLY AMEND AMENDMENTS	DWN: PATRICIA RIOS CHKD: JOHN VINCENT	DATE: 22/05/2008 ITEM 8 ADDED.
4	APP'D: BRETT GRENFELL	

DWN: GARRY CRAIG CHKD: GARRY CRAIG	DATE: 08/11/2013 AUSGRID BORDER APPLIED.
5	APP'D: GRANT BAILEY



NETWORK STANDARD

Ausgrid

145 NEWCASTLE RD

WALLSEND NSW 2287

PHONE: 4951 9388

FAX: 4591 9389

DESIGNED	ROBERT KNOWLES
DRAWN	PATRICIA RIOS
CHECKED	ROBERT KNOWLES
AUTHORISED	GREG SKINNER
DATE	02/07/04
SCALE	NTS
MAP REF.	
LGA	

STANDARD CONSTRUCTION

100AMP OPEN WIRE MAINS

SUSPENDED SERVICE - IN SPAN

POLE END TERMINATION

PROJECT No.	NET-STD
PROJTRAK No.	-
Sheet 01 of 1 Sheets	
A4	152487
	5