



No.	DESCRIPTION	STOCK	QTY
1	CABLE - 4x95mm ² AL ABC XLPE, 4 CORE	67959	A/R
2	CLAMP - CABLE STRAIN 4 CORE 95mm ² XLPE	176652	1
3	EYELUG - 95mm ² ABC	58743	4
4	EYELUG - CUSTOMER CABLE	58743	4
5	BOLT - M12x35mm, HEX, STAINLESS STEEL	45021	4
6	WASHER - M16, FLAT, STAINLESS STEEL	H39621	8
7	WASHER - M16, SPRING, STAINLESS STEEL	H39147	4
8	HEATSHRINK - SLEEVE(AS PER KIT STOCK CODE 90324)		4
9	BOLT - M16/M20, LENGTH TO SUIT	N/A	2
10	BRACKET - TERMINATION, RIGHT ANGLE GALVANISED	66571	1
11	CONSUMER MAINS	-	1

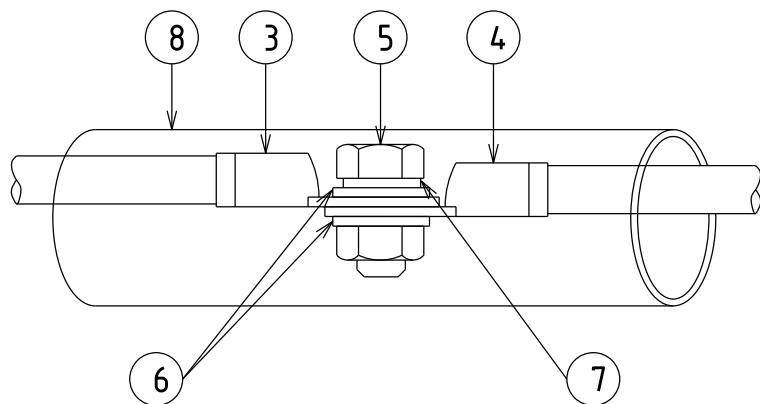

DETAIL A

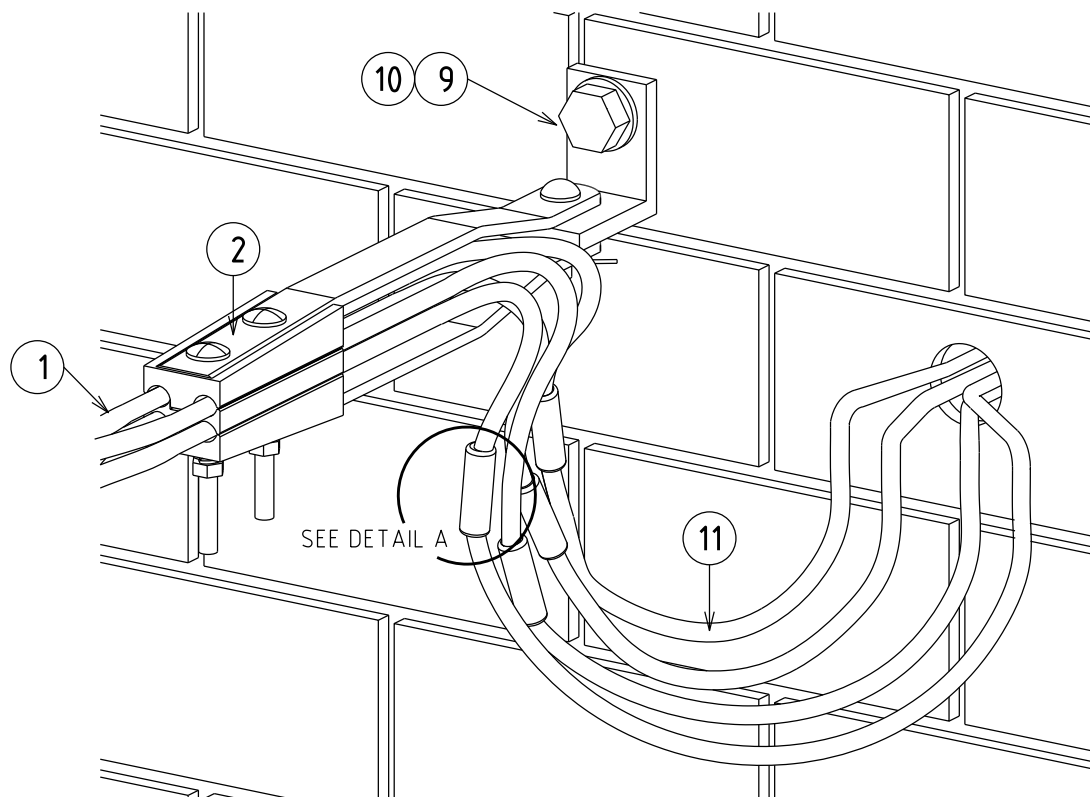

CAD DRAWING
DO NOT MANUALLY AMEND
AMENDMENTS

DWN: PATRICIA RIOS
CHKD: JOHN VINCENT
DATE: 23/05/2008
JOIN MOVED.
TABLE AMENDED.

APP'D: BRETT GRENFELL
DWN: GARRY CRAIG
CHKD: GARRY CRAIG
DATE: 11/11/2013
AUSGRID BORDER
APPLIED.

APP'D: GRANT BAILEY

NETWORK STANDARD
Ausgrid
145 NEWCASTLE RD
WALLSEND NSW 2287
PHONE: 4951 9388
FAX: 4951 9389

DESIGNED: ROBERT KNOWLES
DRAWN: PATRICIA RIOS
CHECKED: ROBERT KNOWLES
AUTHORISED: GREG SKINNER
DATE: 02/07/04
SCALE: NTS
MAP REF.
LGA

STANDARD CONSTRUCTION
200AMP 3 PHASE
SERVICE CONNECTION - WALL

PROJECT No. NET-STD
PROJTRAK No. -
Sheet 01 of 1 Sheets
A4 162003 2