

CAD DRAWING  
DO NOT MANUALLY AMEND  
A M E N D M E N T S  
DWN: PATRICIA RIOS  
CHKD: PHILLIP JONES  
DATE: 19/11/2014  
AUSGRID BORDER ADDED.  
STOCK CODES AMENDED.


APP'D by: DOMINIC SHIELDS

NETWORK STANDARD  
**Ausgrid**  
145 NEWCASTLE RD WALLSEND, NSW 2287  
Ph 02 4951 9388  
Fax 02 4951 9389

SCALE	1:25
DESIGNED	-
DRAWN	P.S
CHECKED	P.S
APPROVED	I.NICHOLS
DATE	20/08/92
PROJECT NUMBER	STD
PROJTRAK NUMBER	-


STANDARD CONSTRUCTION  
DRESSING DETAILS  
FOR 17.0 - 21.5m TIMBER POLES

SIZE	DRAWING No	SHEET	AMD
A3	515279	01	7

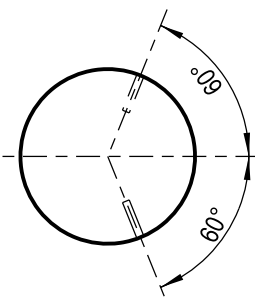

**SECTION A-A**

N.T.S.  
ORIENTATION FOR  
POLE STEP HOLES

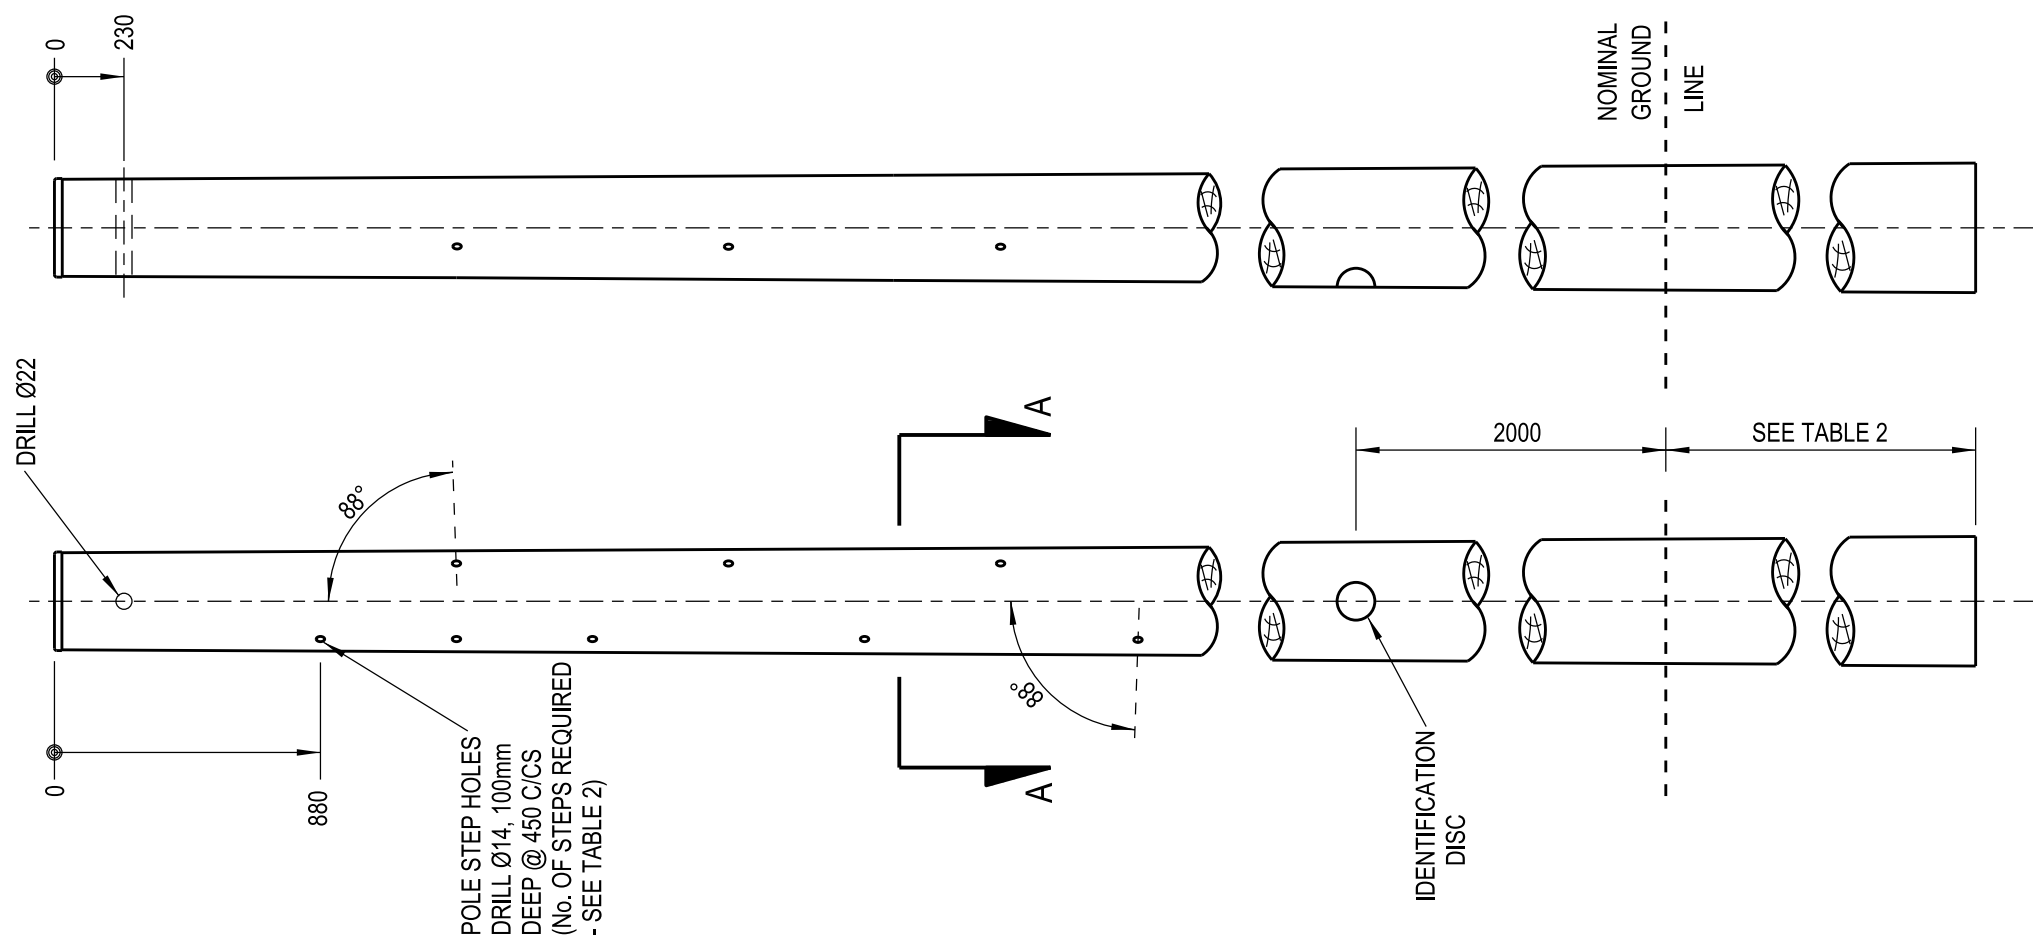

POLE STEP HOLES  
DRILL Ø14, 100mm  
DEEP @ 450 C/CS  
(No. OF STEPS REQUIRED  
- SEE TABLE 2)

**TABLE 1.**

LENGTH (m)	STRENGTH (kN)	STOCK CODE
17.00	6	H23559
17.00	8	H23567
17.00	12	157206
18.50	6	H23575
18.50	8	150490
18.50	12	152876
20.00	8	176343
20.00	12	150508
21.50	8	176344
21.50	12	150359

**TABLE 2.**

POLE LENGTH (m)	No OF POLE STEPS	DEPTH IN GROUND
17.00	20	2300
18.50	23	2450
20.00	26	2600
21.50	29	2750

**DRESSING FOR  
6, 8 AND 12 kN POLES**

DIMENSIONS ARE IN MILLIMETRES UNLESS STATED OTHERWISE