


FRONT VIEW
(COVER REMOVED)

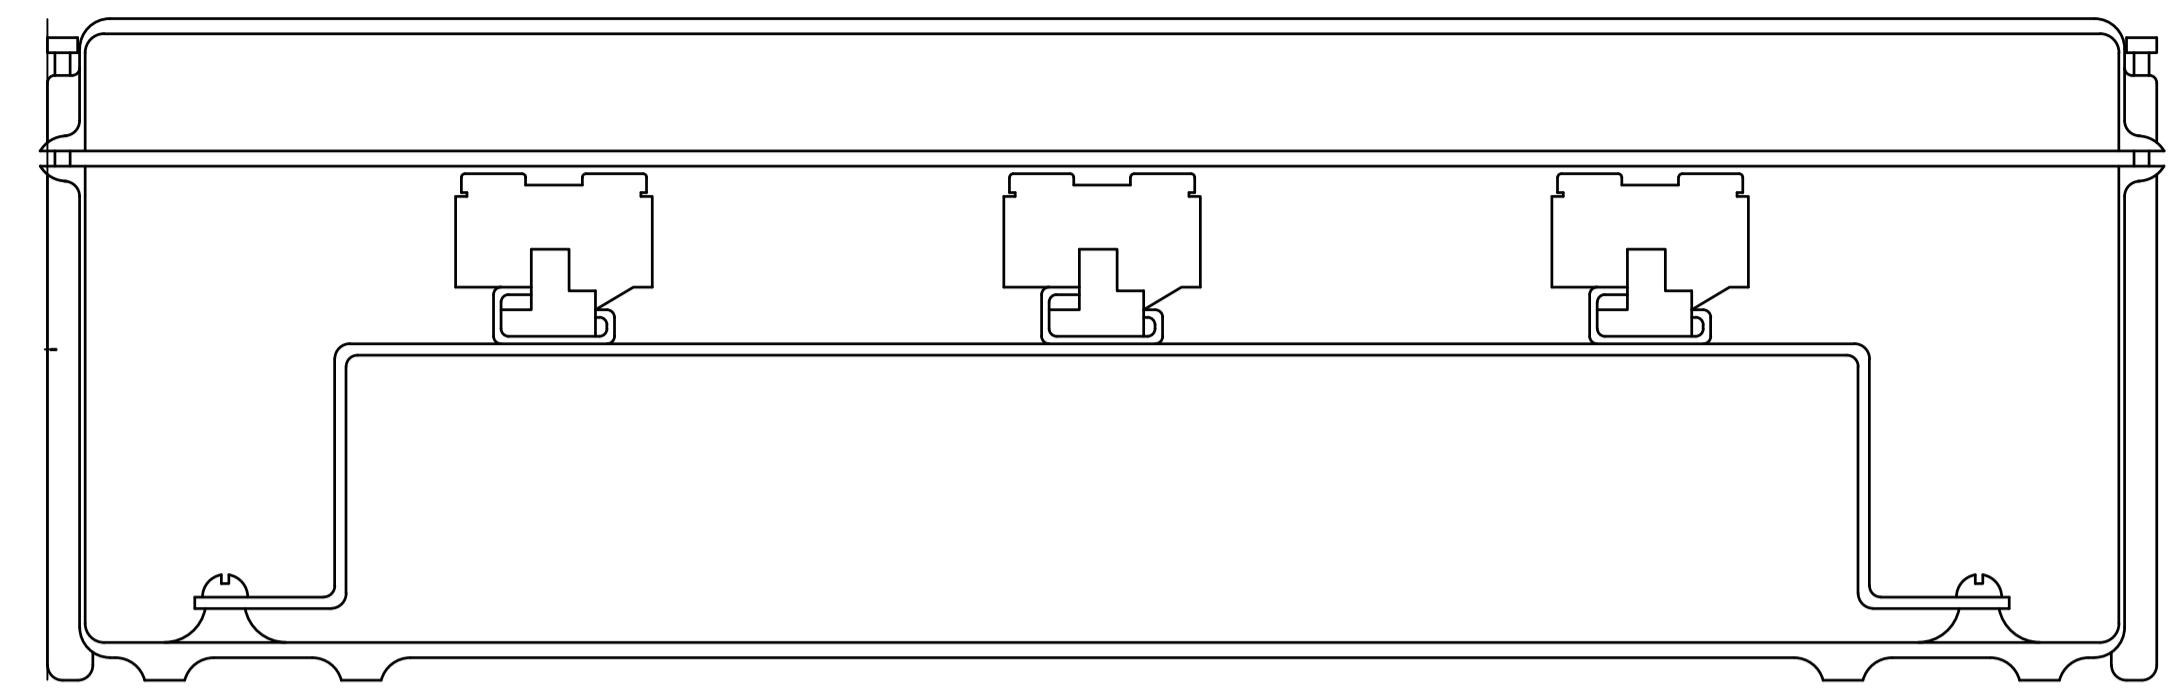


SECTION A-A


REFERENCE DRAWINGS	
CITY DISTRIBUTION CENTRES WITH ENCLOSED LV BOARD & MOTORISED ACB'S BASEMENT SUBS C,P&S CABLING	B1-115946
CITY DISTRIBUTION CENTRES WITH ENCLOSED LV BOARD & MOTORISED ACB'S CONTROL POINT & UPPER LEVEL SUBSTATIONS C,P&S CABLING	B1-115947
CITY DISTRIBUTION CENTRES WITH H2 LV BOARD & MG32 ACB'S BASEMENT SUBS C,P&S CABLING	B1-116147
CITY DISTRIBUTION CENTRES WITH H2 LV BOARD & MG32 ACB'S CONTROL POINT & UPPER LEVEL SUBSTATIONS C,P&S CABLING	B1-116148
CITY DISTRIBUTION CENTRES USING MOTORISED AIR CIRCUIT BREAKERS SIGNAL MARSHALLING BOX - CONNECTIONS	A3-115836

NOTES

- BOX & COVER (ITEM 1) IS STORED UNDER STOCKLINE N°SX0690.
- THE MOUNTING BRACKETS (ITEMS 2&3) ARE TO BE FREE OF BURRS, THOROUGHLY CLEANED & TREATED WITH A PHOSPHORIC ACID TYPE RUST INHIBITOR FOLLOWED BY ONE (1) COAT OF ZINC CHROMATE RED OXIDE PRIMER & TWO (2) COATS OF WHITE ENAMEL PAINT.
- MOUNTING CHANNELS (ITEM 4) ARE TO BE POP RIVETTED TO MOUNTING BRACKETS (ITEMS 2&3).

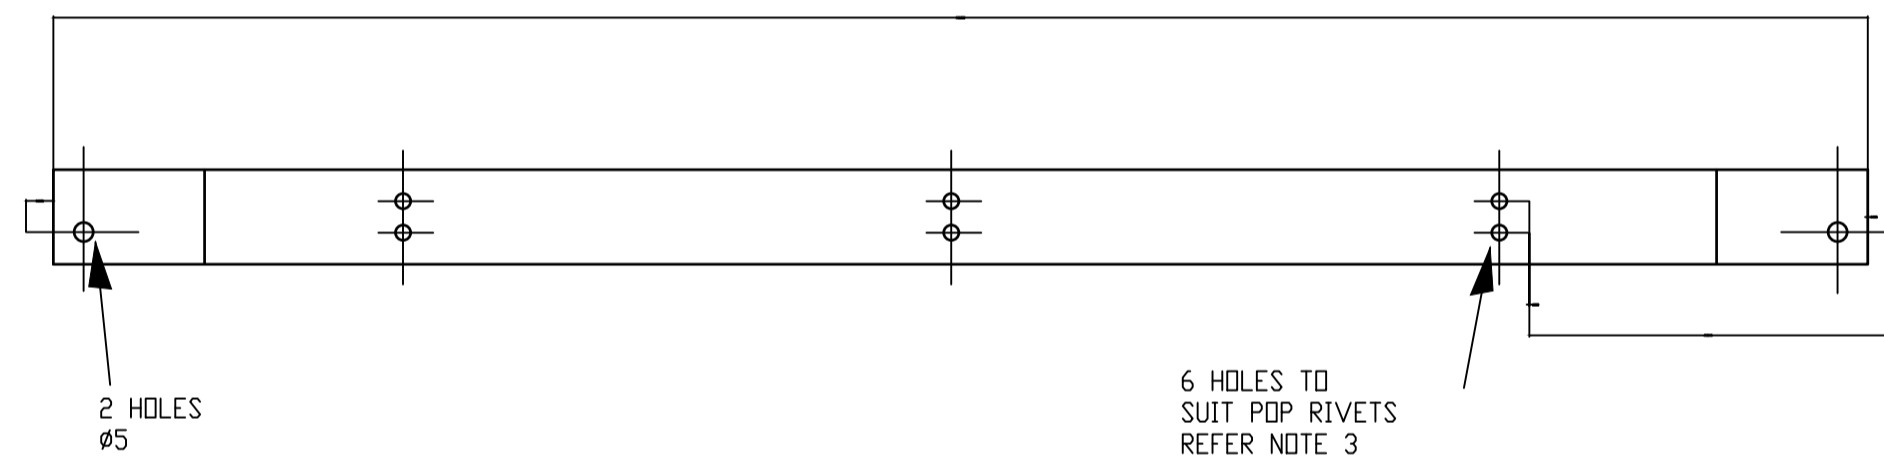

ITEM 2
MOUNTING BRACKET

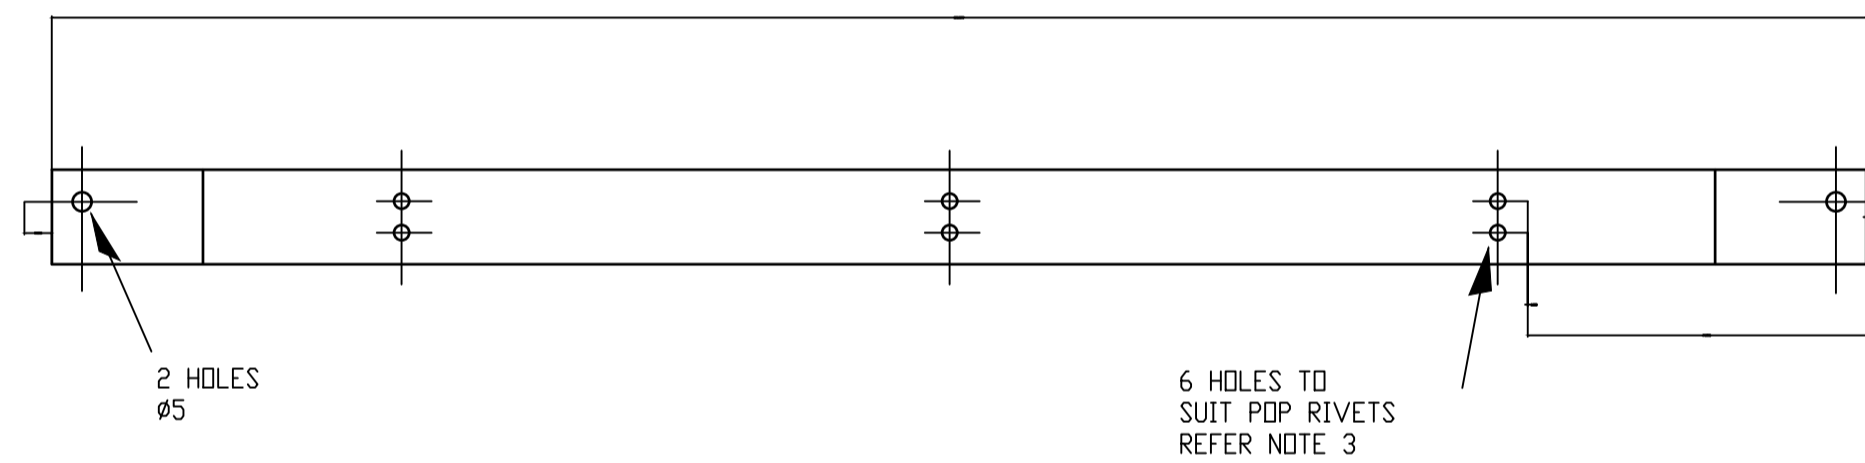

ITEM 3
MOUNTING BRACKET

ITEM	DESCRIPTION	N°OFF	MATERIAL	REMARKS
8	LOCKING PINS	3	KLIPPON S3T3 CAT N°1527.0	
7	END CLAMPS	6	KLIPPON EWK CAT N°2061.6	
6	END PLATES	3	KLIPPON AP CAT N° 4472.6	
5	TERMINAL BLOCKS	42	KLIPPON STL5 CAT N°4484.6	
4	MOUNTING CHANNEL	3	KLIPPON TS32 CAT N°1228.0 255mm LONG	
3	MOUNTING BRACKET	1	3mm THICK MILD STEEL	REFER NOTE 2
2	MOUNTING BRACKET	1	3mm THICK MILD STEEL	REFER NOTE 2
1	BOX & COVER	1	GEC VYNCKIER REF N°016/10085-100 GLASS FIBRE REINFORCED POLYESTER	REFER NOTE 1

MATERIAL LIST

CAD DRAWING
DO NOT MANUALLY AMEND
AMENDMENTS
1. TERMINAL BLOCKS REPOSITIONED
ITEM 2 WAS MOUNTING PLATE.
REF DWGS & NOTES ALTERED.
PN 23465
PWJ 26/9/88
CHECKED: ALC
2. KLIPPON TERMINALS &
ACCESSORIES WERE UTILIX.
PN 23465
PWJ 31/10/88
CHECKED: ALC
3. BORDER & TITLE BLOCK UPDATED:
03-12-2018
L MARTINUZZI
M BENNETT
M BENNETT
APPROVED:

ASSOCIATED DRAWINGS

Ausgrid
570 George Street
SYDNEY NSW 2000
P: 9272 3805

ISSUED FOR
CONSTRUCTION ISSUE

SCALE	1:2
DESIGNED	-
DRAWN	PWJ
CHECKED	SM
APPROVED	JH
DATE	21/09/1987
TRIM REF	-
PROJECT NUMBER	22263

CITY DISTRIBUTION CENTRES
USING MOTORISED A.C.B.'s
SIGNAL MARSHALLING BOX
GENERAL ARRANGEMENT & DETAILS

DRAWING No **115837** SHEET 1 AMD 3 SIZE A1

C&P - DISTRIBUTION SUBSTATION