


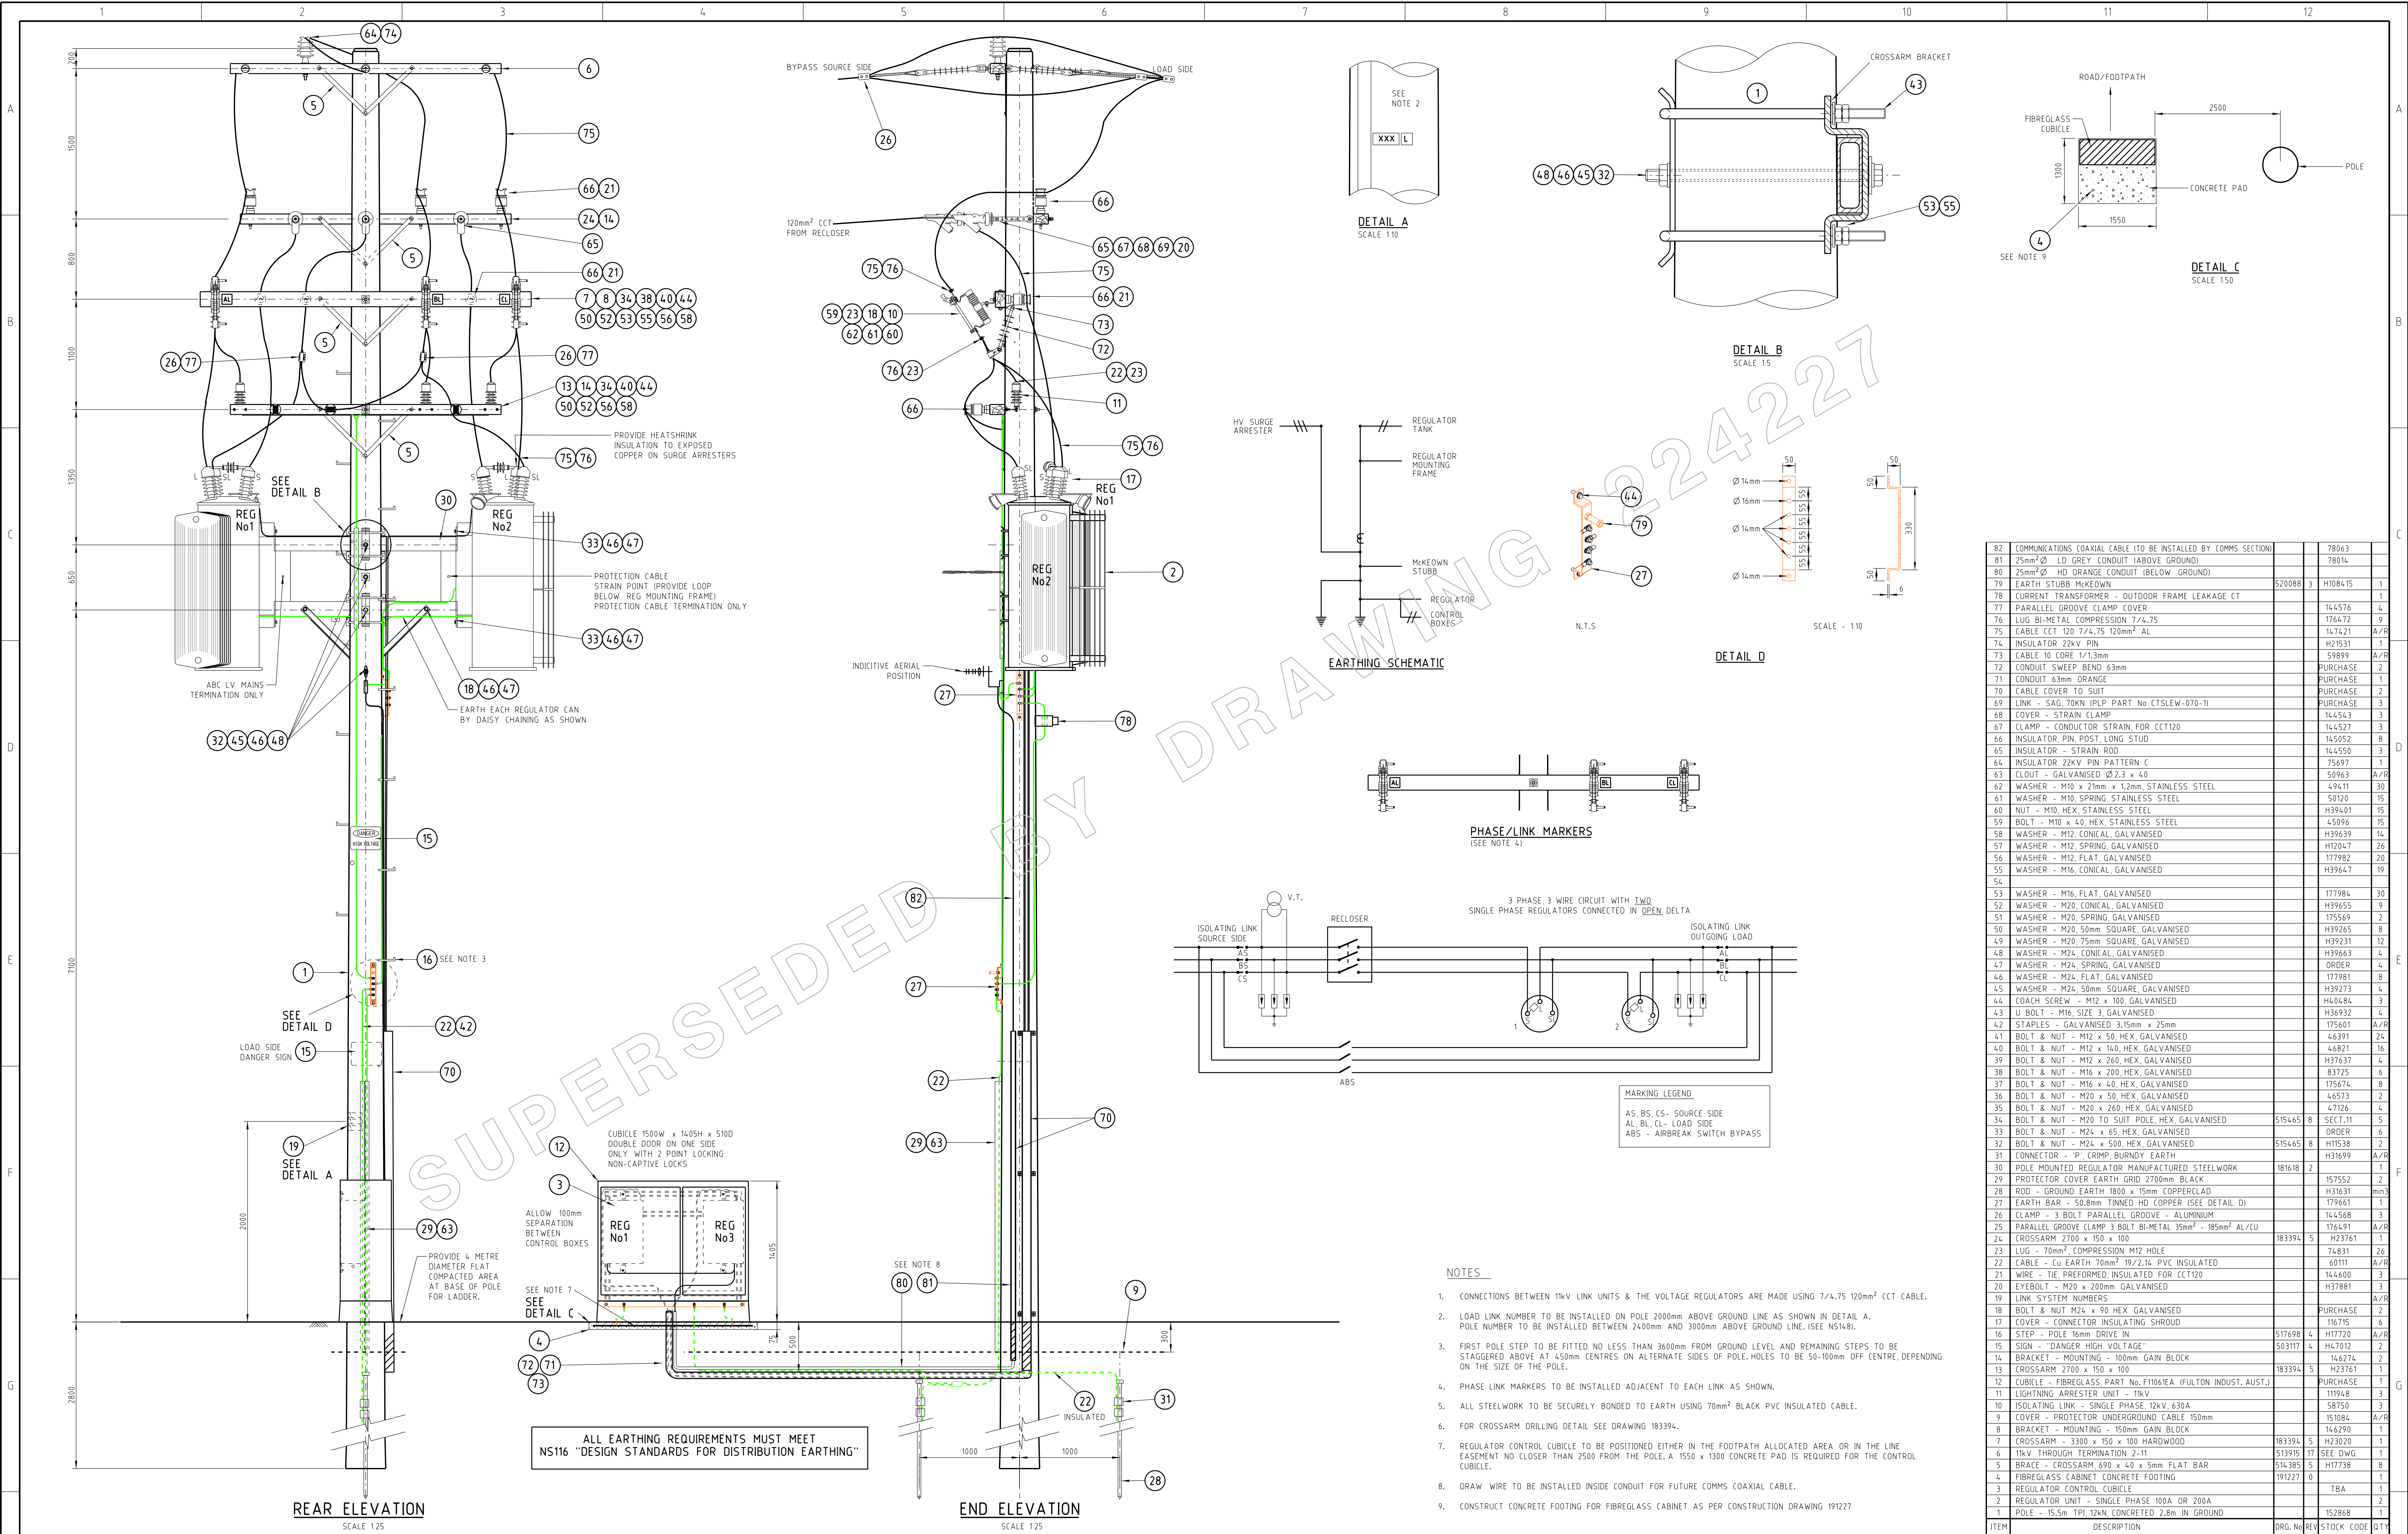

CAD DRAWING DO NOT MANUALLY AMEND	AMENDMENTS				ASSOCIATED DRAWINGS	EnergyAustralia DESIGN 145 NEWCASTLE RD WALLSEND, NSW 2287 TEL 4951 9388 FAX 4951 9389	SCALE DESIGNED DRAWN CHECKED APPROVED DATE PROJECT No.	125 WILLIAM GRAHAM NATALIE SINGLETON PETER STOREY ROSS HUGHES 07/01/08	STANDARD CONSTRUCTION 2 UNIT 11kV POLE MOUNTED REGULATOR WITH GROUND MOUNTED CONTROLLER CONSTRUCTION DETAIL	DRAWING No 185174 SHEET 01 AMD 4 SIZE B1
	0	INITIAL ISSUE	DWN NATALIE SINGLETON							
	1	CHECKED PETER STOREY DATE 11/04/2008 PHASING CORRECTED CUBICLE NOTE AMENDED POLE HEIGHT CHANGED FROM 14.8m TO 15.5m	DWN NATALIE SINGLETON							
	2	APP'D BY ROSS HUGHES DWN NATALIE SINGLETON	CHECKED PETER STOREY DATE 05/09/2008 COMMUNICATIONS CABLE DETAILS ADDED							
	3	APP'D BY PETER STOREY DWN NATALIE SINGLETON	CHECKED STEPHEN ILLIUS DATE 07/11/2008 ITEM 4 CHANGED FROM POLE CAP TO CONCRETE SLAB DETAILS STOCK CODES UPDATED							
	4	APP'D BY STEPHEN ILLIUS DWN RAY BEAL	CHECKED DANIEL DAFO DATE 20/05/2011 SUPERSEDED BY 224227							
		APP'D BY ROSS HUGHES								